

HIGHWAY 26

HIGHWAY 61

HIGHWAY 61

CITY OF OGALLALA WATER SYSTEM

SEPTEMBER 2017




 FOR FIRE FIGHTING

 NOT FOR FIRE FIGHTING

LEGEND

-  4" WATER MAIN
-  6" WATER MAIN
-  8" WATER MAIN
-  10" WATER MAIN
-  12" WATER MAIN
-  14" WATER MAIN
-  16" WATER MAIN
-  18" WATER MAIN
-  24" WATER MAIN
-  PRESSURE REDUCING VALVE VAULT
-  AIR-VAC VALVE
-  MUNICIPAL WELL
-  WATERMAIN VALVE
-  FIRE HYDRANT
-  LOW PRESSURE HYDRANT

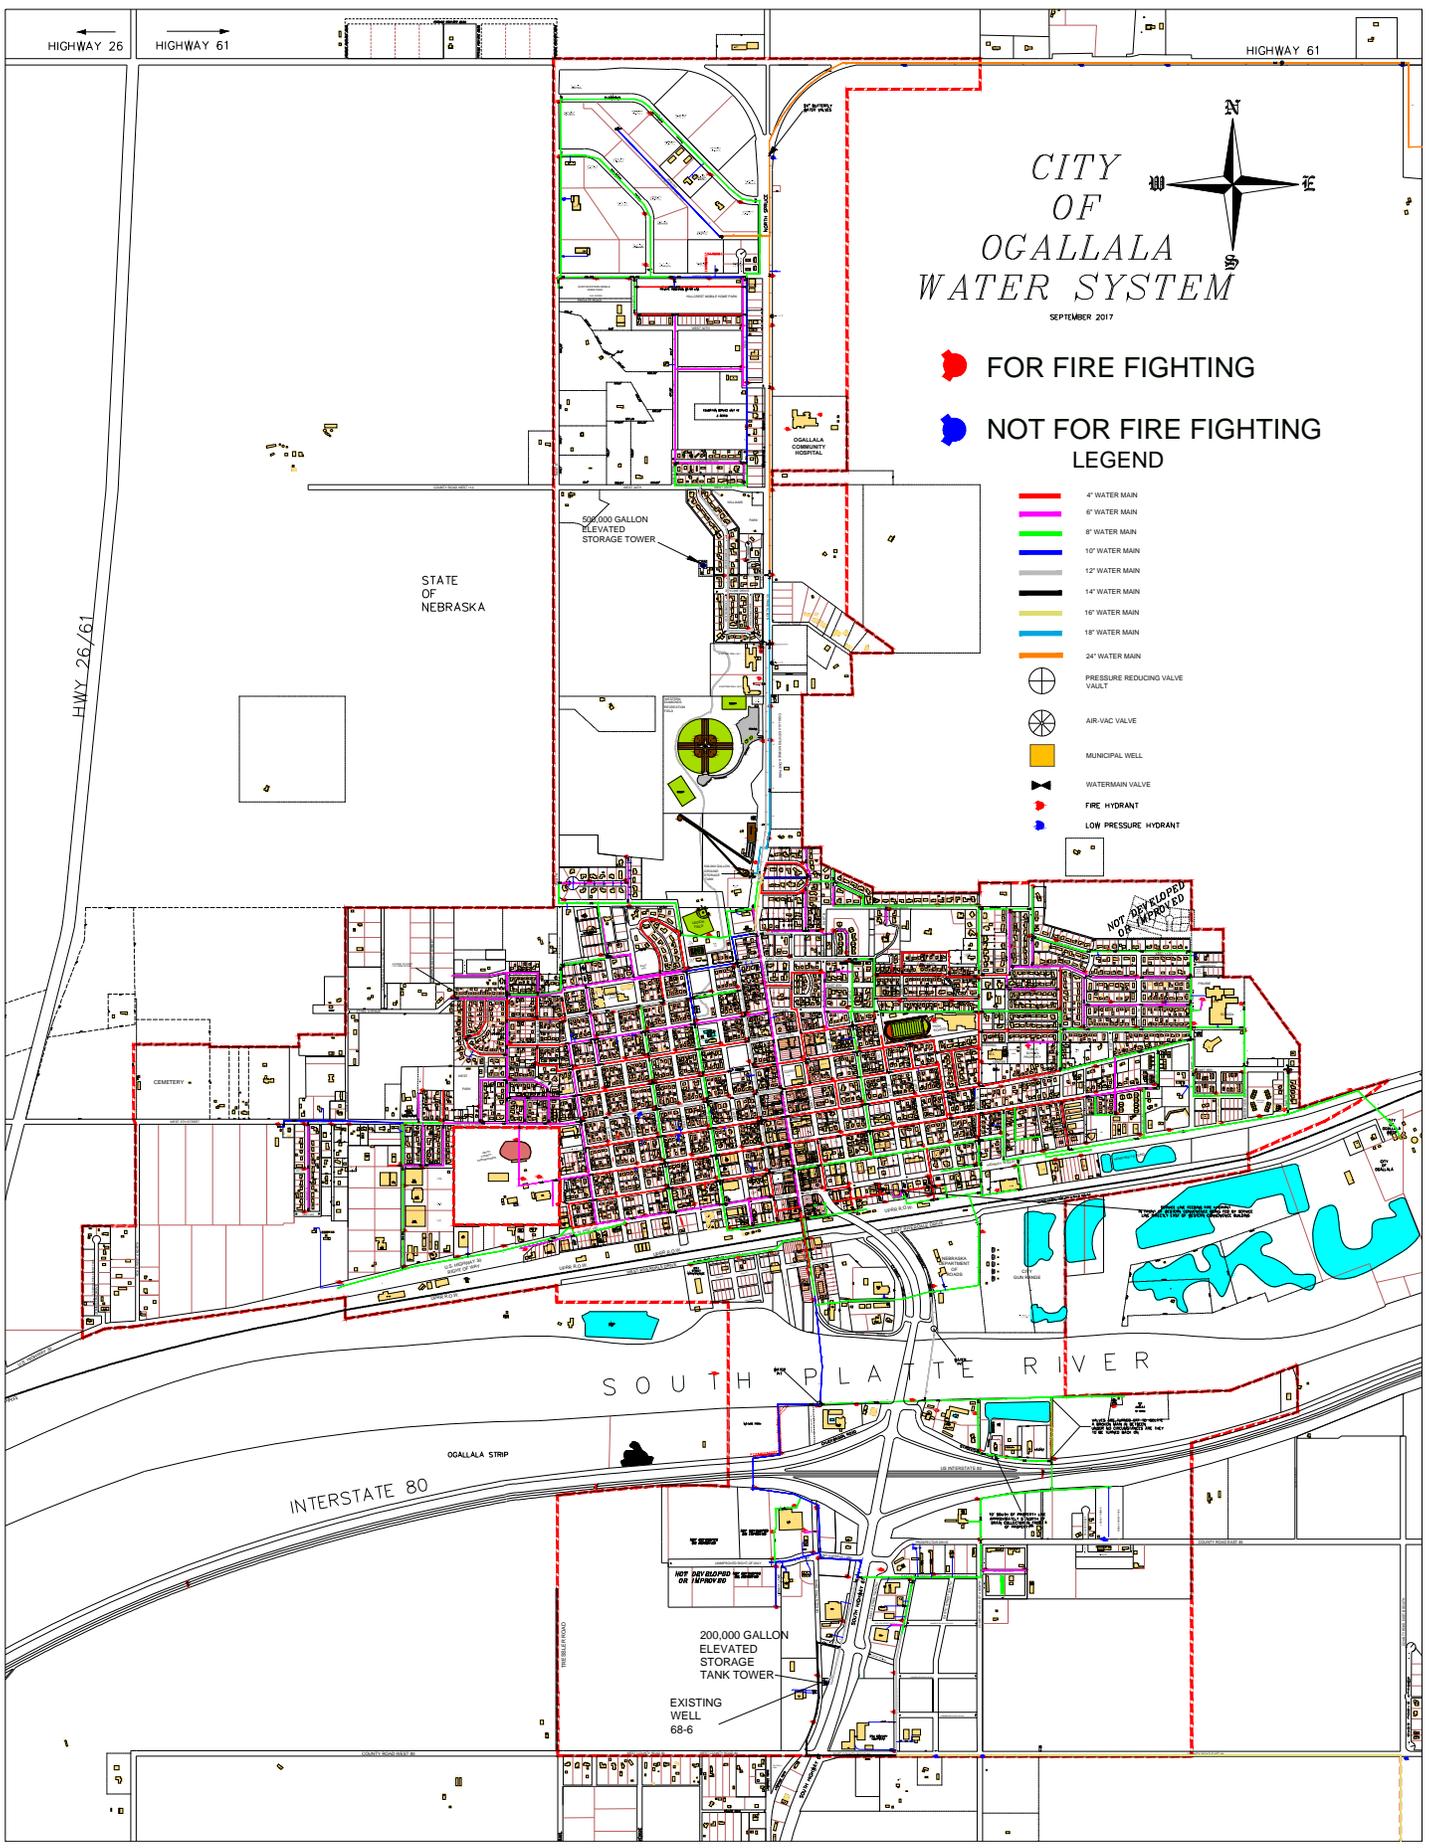

HWY 26/61

STATE OF NEBRASKA

500,000 GALLON ELEVATED STORAGE TOWER

OGALLALA COMMUNITY HOSPITAL

NOT DEVELOPED OR IMPROVED

SOUTH PLATE RIVER

INTERSTATE 80

OGALLALA STRIP

200,000 GALLON ELEVATED STORAGE TANK TOWER

EXISTING WELL 68-6